


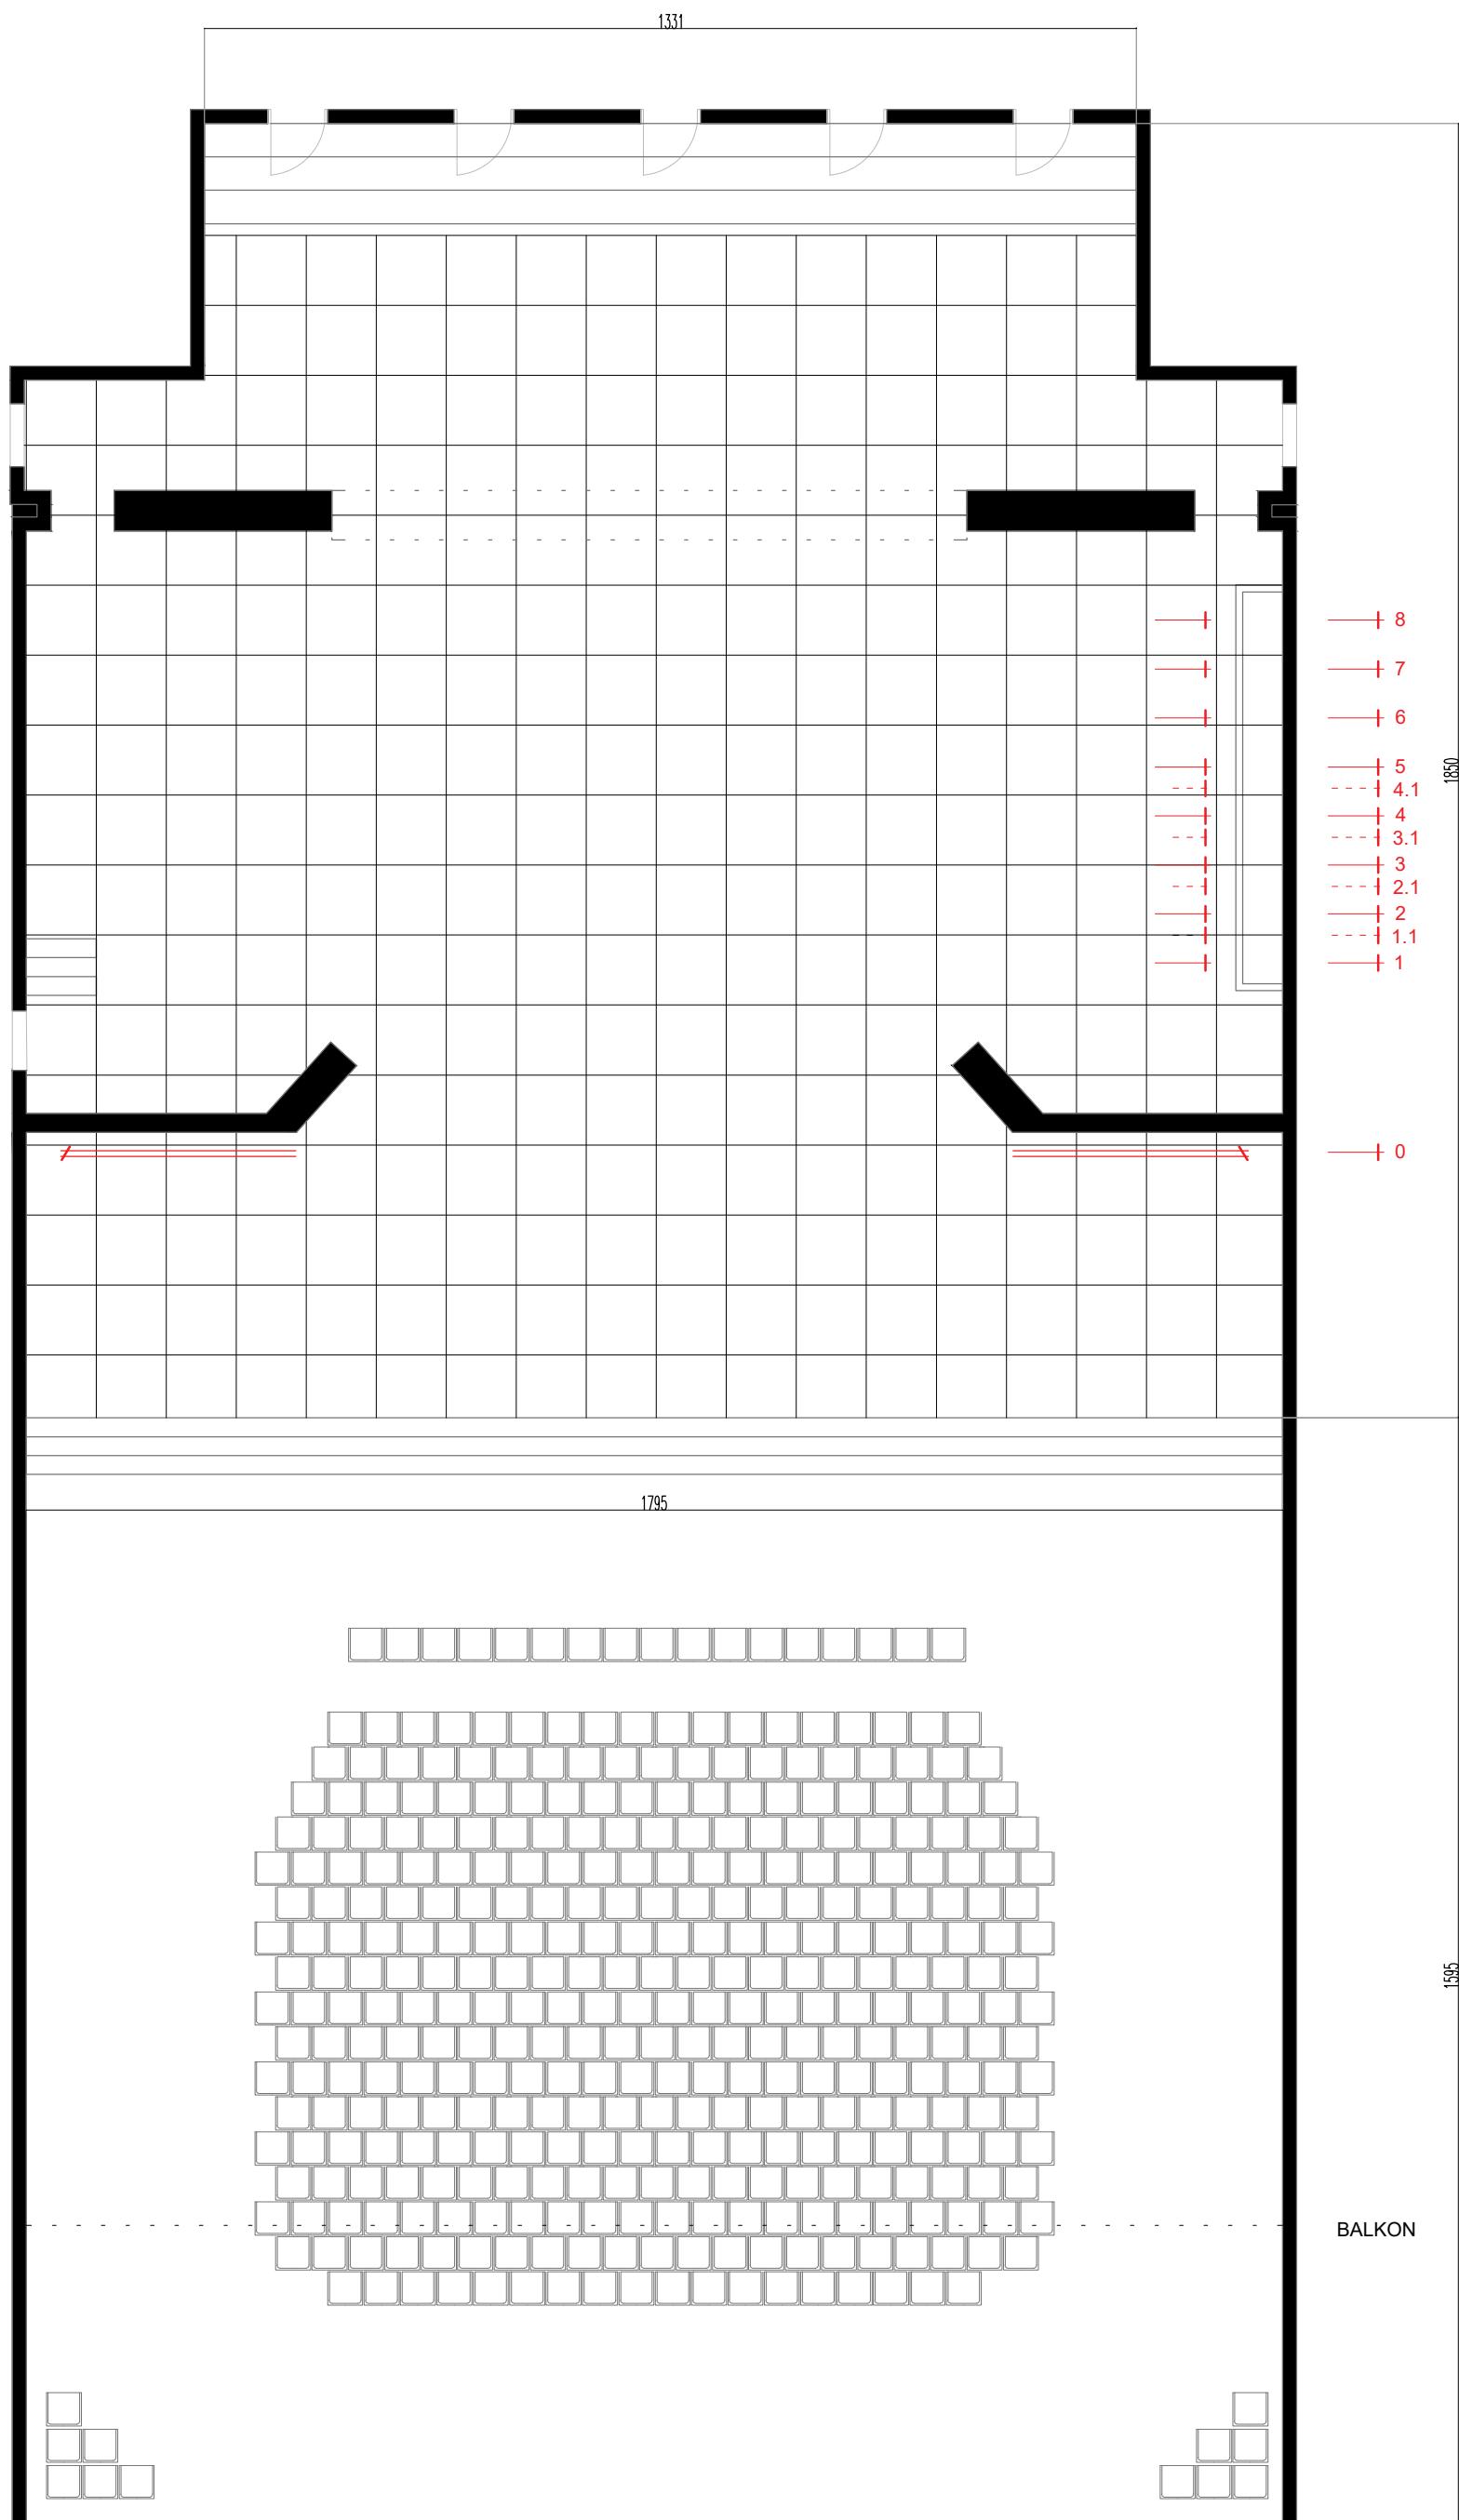

POZORIŠTE MLADIH NOVI SAD  
OSNOVA VELIKE SCENE  
R 1:100



PORTAL - širina 862cm, visina 462,5cm  
ŠIRINA POZORNICE - 1795 cm  
DUBINA POZORNICE (i hinterbina) - 1850 cm  
BROJ CUGOVA - 8  
BROJ TAČKASTIH CUGOVA - 4